



Proposed Roof Plan. Scale: 1:100

New Oak avenue interplanted between existing Lime avenue as mitigation planting

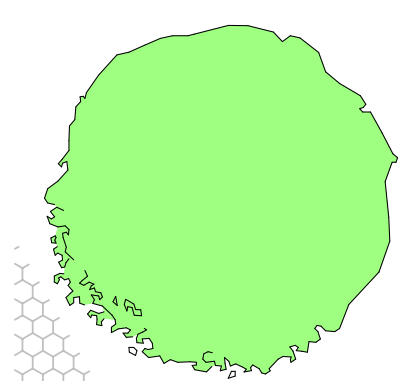

New Footpath

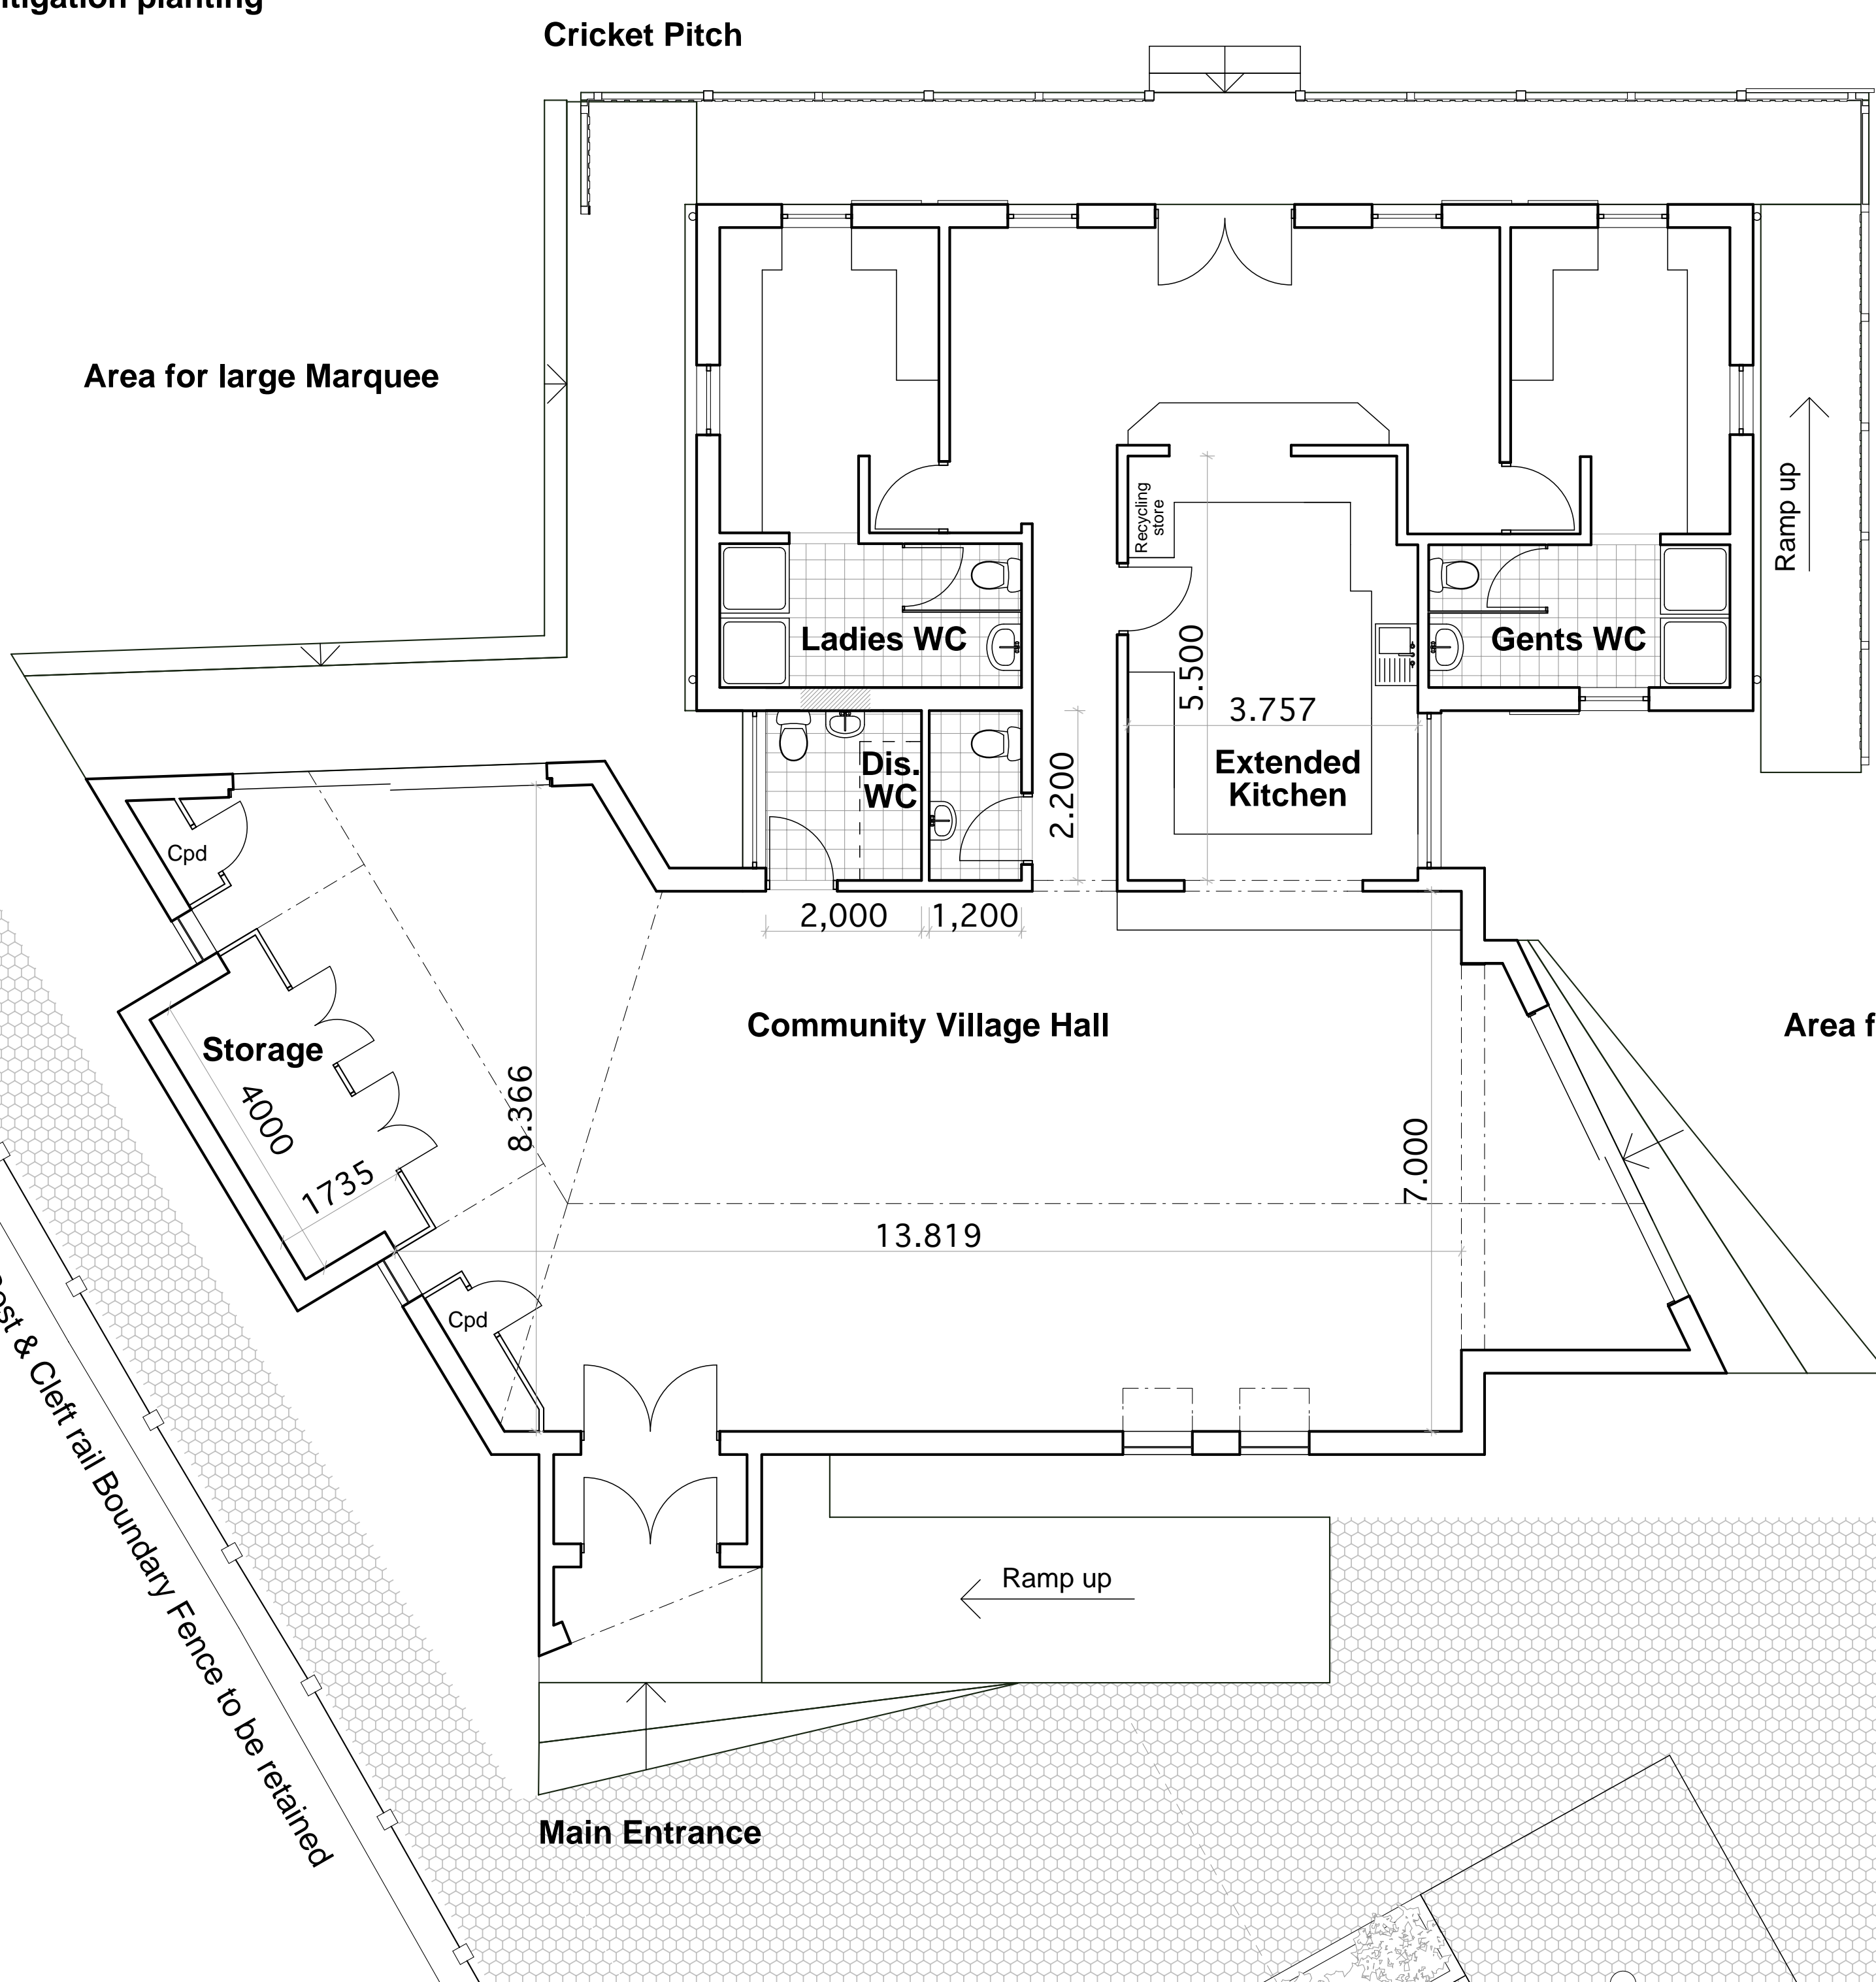

Proposed Floor Plan. Scale: 1:100